


DESCRIPTION

REV	DATE	DESCRIPTION	DMN	CHK	APP
A	04/03/2008	FIRST ISSUE	AKG	FJH	TP

REVISIONS

REV	DATE	DMN	CHK	APP

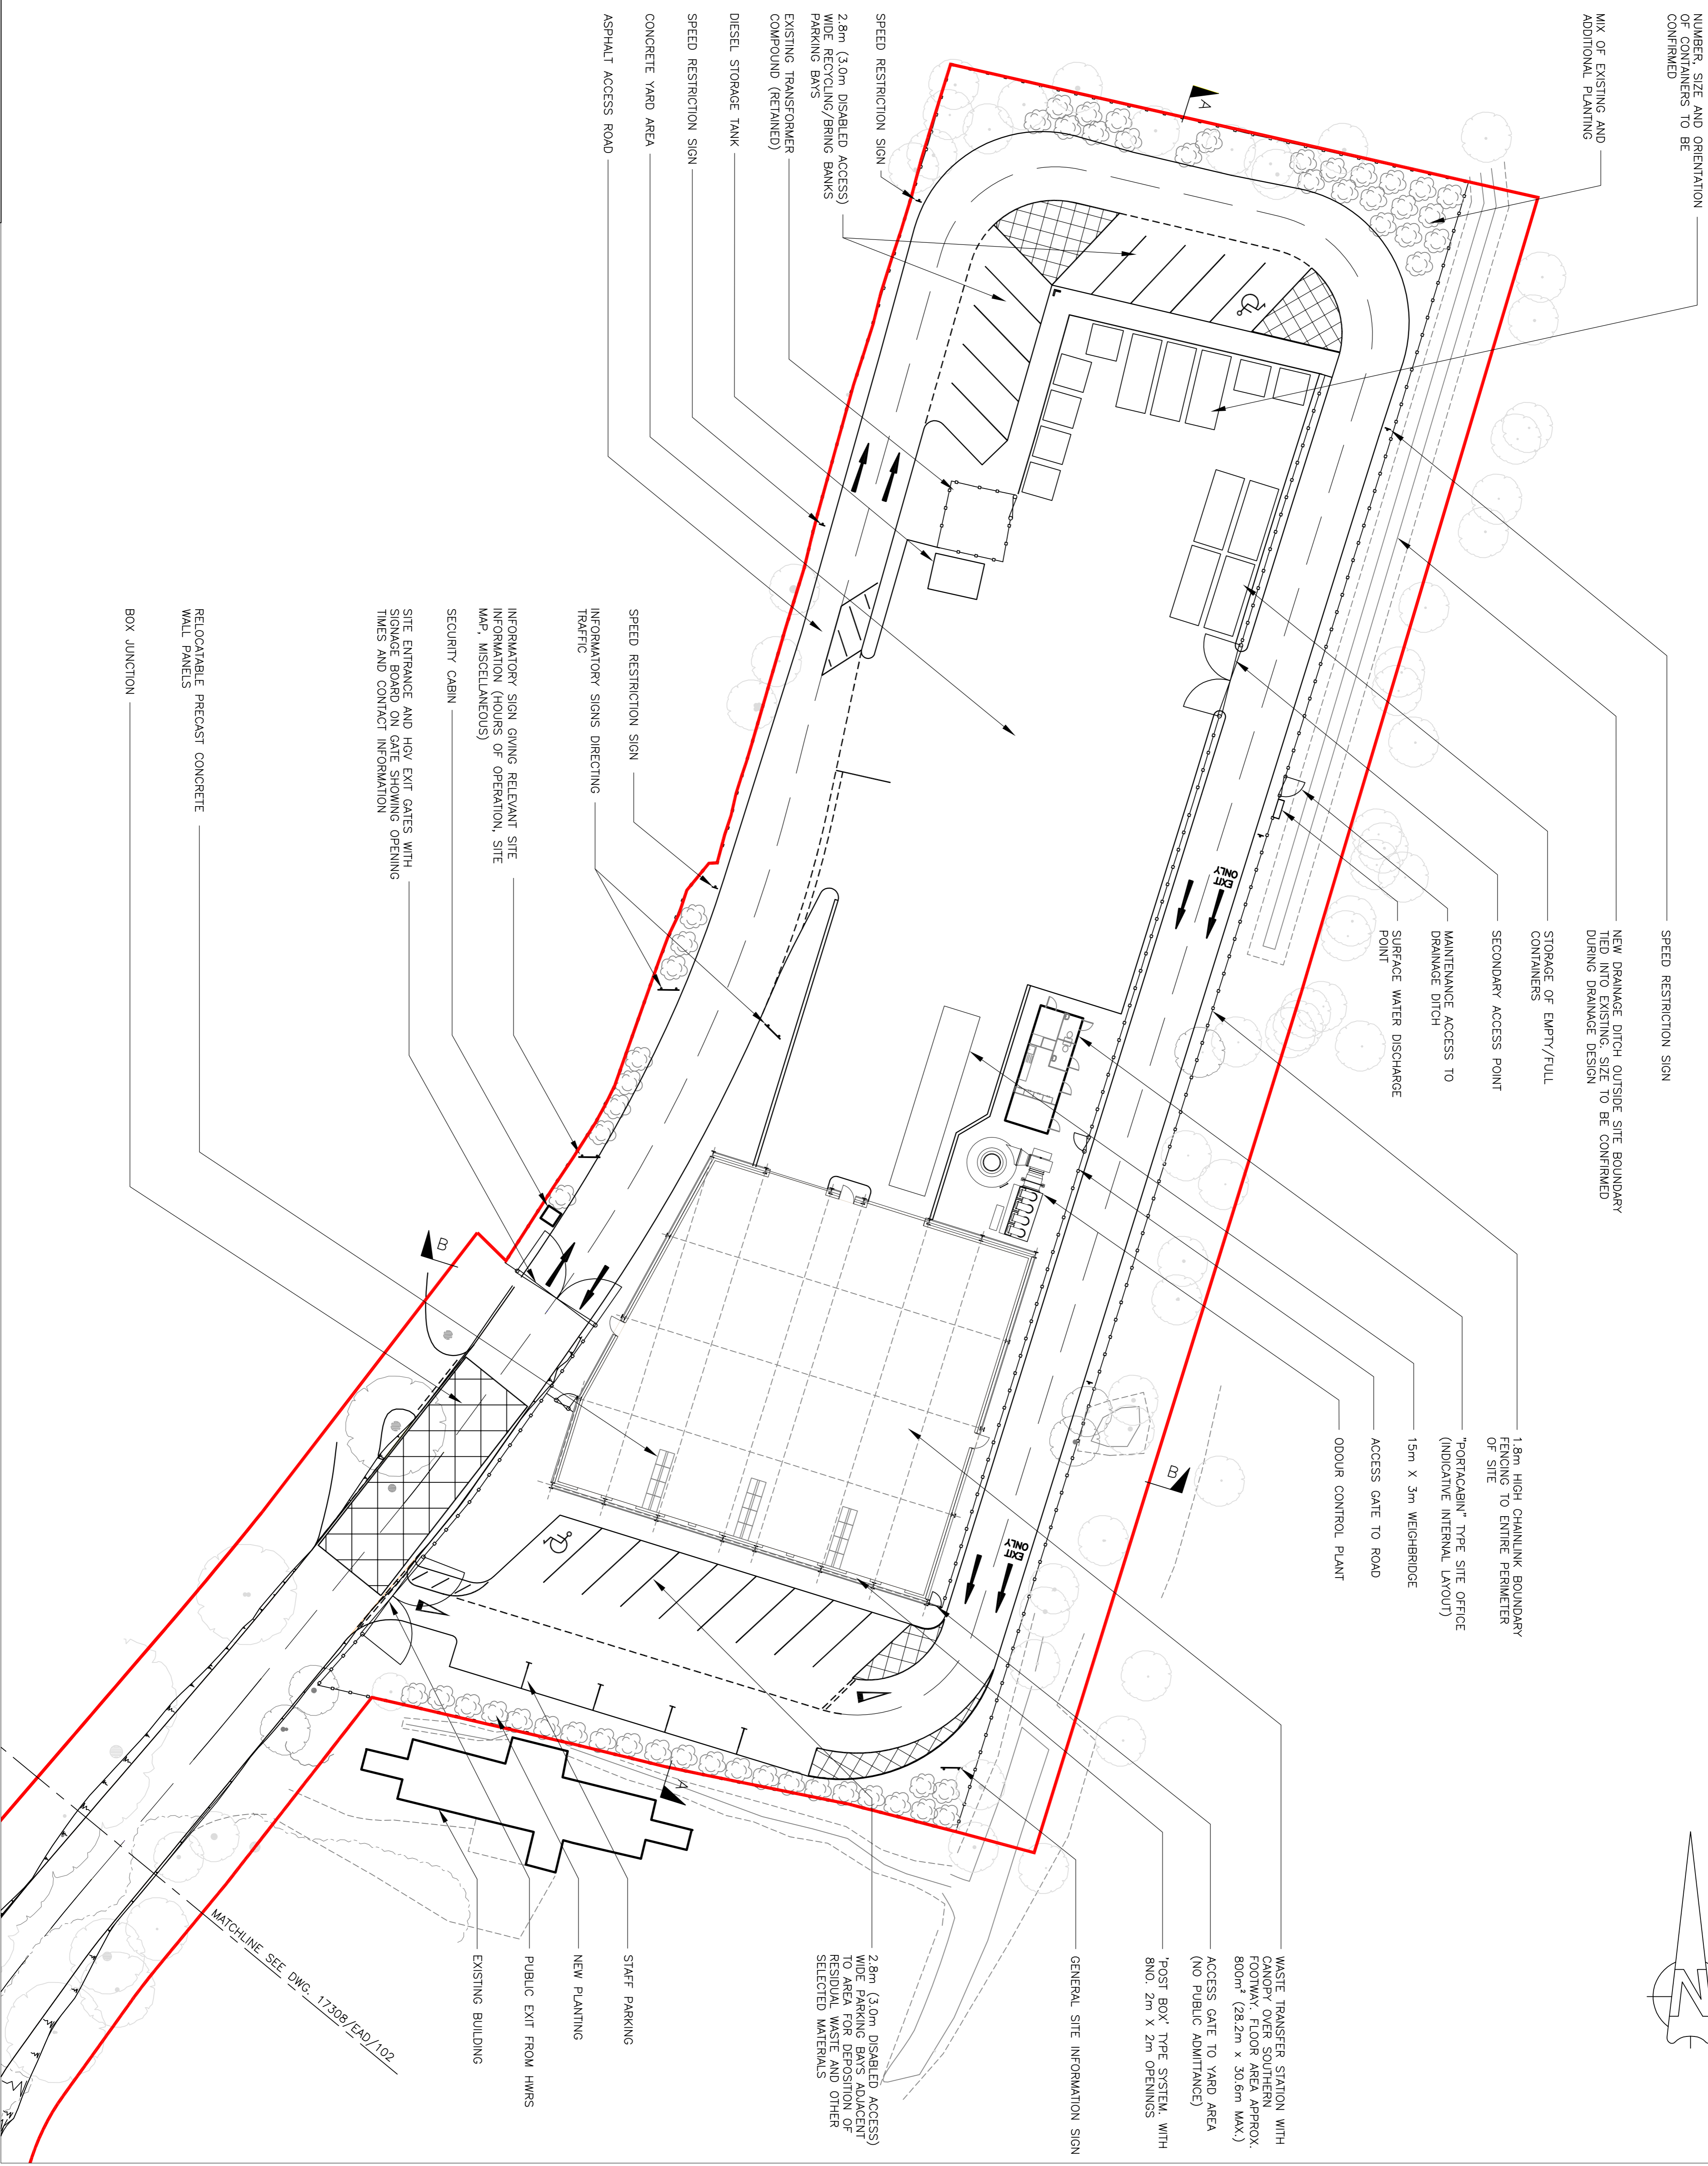

NOTES:

— PLANNING APPLICATION BOUNDARY


SCALES: 1:250

PROJECT TITLE:
EAST GRINSTEAD HWRS & WTS

DRAWING TITLE:
GENERAL ARRANGEMENT
MAIN SITE

CLIENT:
VARDOR WASTE MANAGEMENT
SUITE 10
VICTORIA HOUSE
VICTORIA STREET
TAINTON
SOMERSET

REF: _____

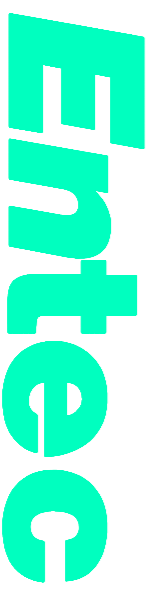

PACIFIC HOUSE, IMPERIAL WAY,
READING, RG2 0TD
TEL: (0118) 5775600 FAX: (0118) 5775610

DRAWING No. 17308/EAD/101/A